


Left Elevation

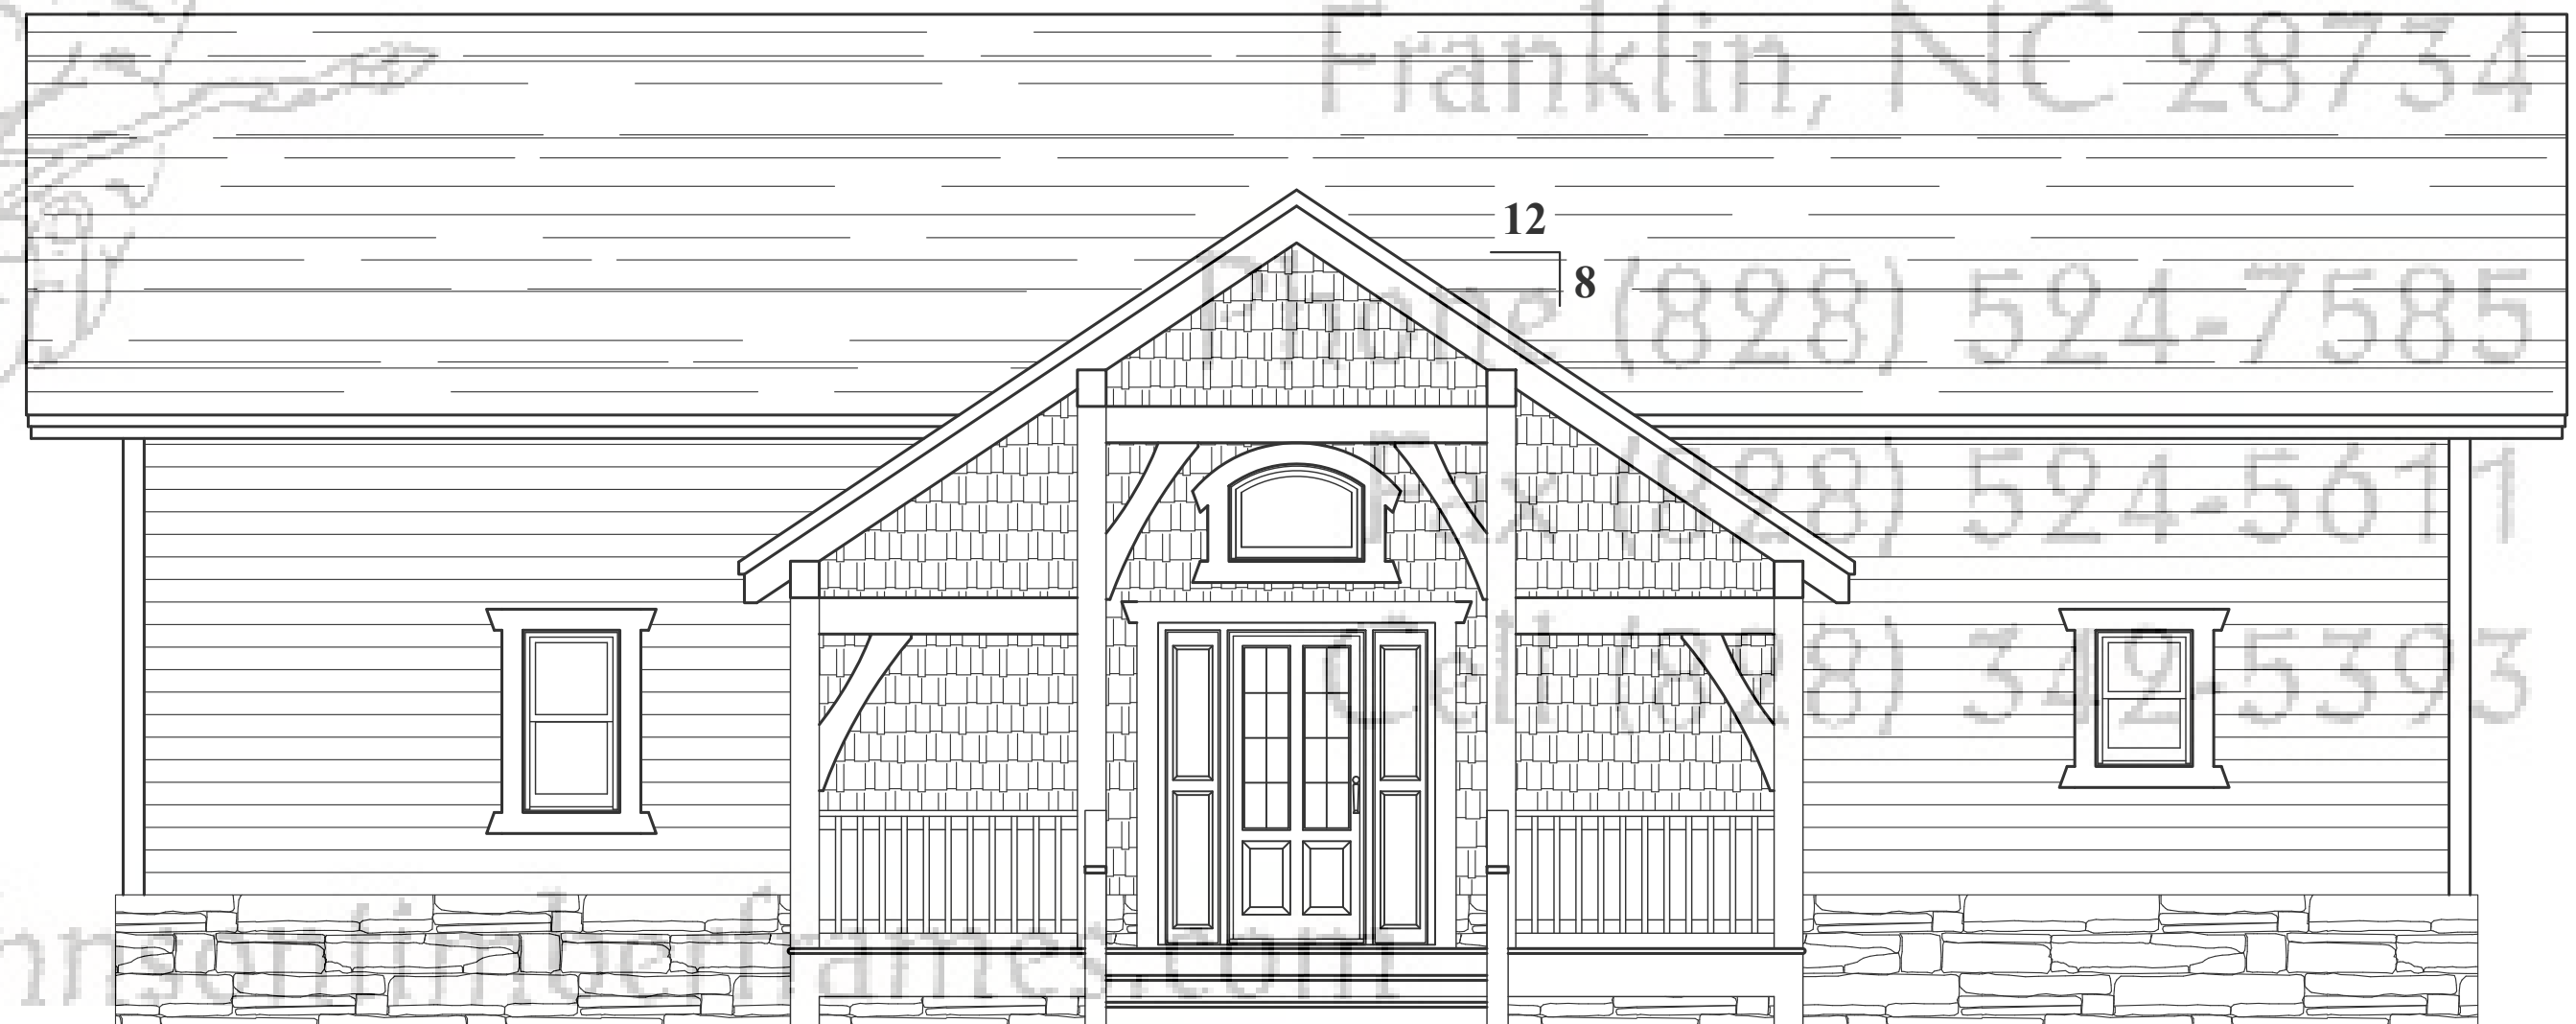

Front Elevation

Jeff Johnson Timber Frames, Inc.  
 Jeff Johnson  
 562 Terrell Road  
 Franklin, NC 28734  
 (828) 524-7585  
 (828) 524-5611  
 (828) 342-5393

www.jeffjohnsontimberframes.com

"Jeff Johnson Timber Frames! Putting quality craftsmanship into every timber since 2003!"

\\\\\\...\\Desktop\\Logo-JeffJohnsonTimberFrames\\Horiz1250.png

562 Terrell Rd.  
 Franklin, NC 28734  
 (828) 524-7585 (office)  
 (828) 347-1718 (cell)  
 bobby@jeffjohnsontimberframes.com  
 © Jeff Johnson Timber Frames 2021

The Big Laurel

Drawn By	Bobby Johns	Date	
Revised		Date	
Revised		Date	
Revised		Date	
Revised		Date	
Revised		Date	

Sheet  
**A1**



Right Elevation



Rear Elevation

Jeff Johnson Timber Frames, Inc.  
 Jeff Johnson  
 562 Terrell Road  
 Franklin, NC 28734  
 Phone (828) 524-7585  
 Fax (828) 524-5611  
 Cell (828) 342-5313

www.jeffjohnsontimberframes.com

"Jeff Johnson Timber Frames! Putting quality craftsmanship into every timber since 2003!"

\\\\\\...Desktop\Logo-JeffJohnsonTimberFrames\Front1280.png

562 Terrell Rd.  
 Franklin, NC 28734  
 (828) 524-7585 (office)  
 (828) 347-1718 (cell)  
 bobby@jeffjohnsontimberframes.com  
 © Jeff Johnson Timber Frames 2021

The Big Laurel

Drawn By	Bobby Johns	Date	
Revised		Date	
Revised		Date	
Revised		Date	
Revised		Date	
Revised		Date	

Sheet  
**A2**

# Jeff Johnson Timber Frames, Inc.

Jeff Johnson

562 Terrell Road


Franklin, NC 28734

Phone (828) 524-7585

Fax (828) 524-5611

Cell (828) 342-5393

[www.jeffjohnsontimberframes.com](http://www.jeffjohnsontimberframes.com)

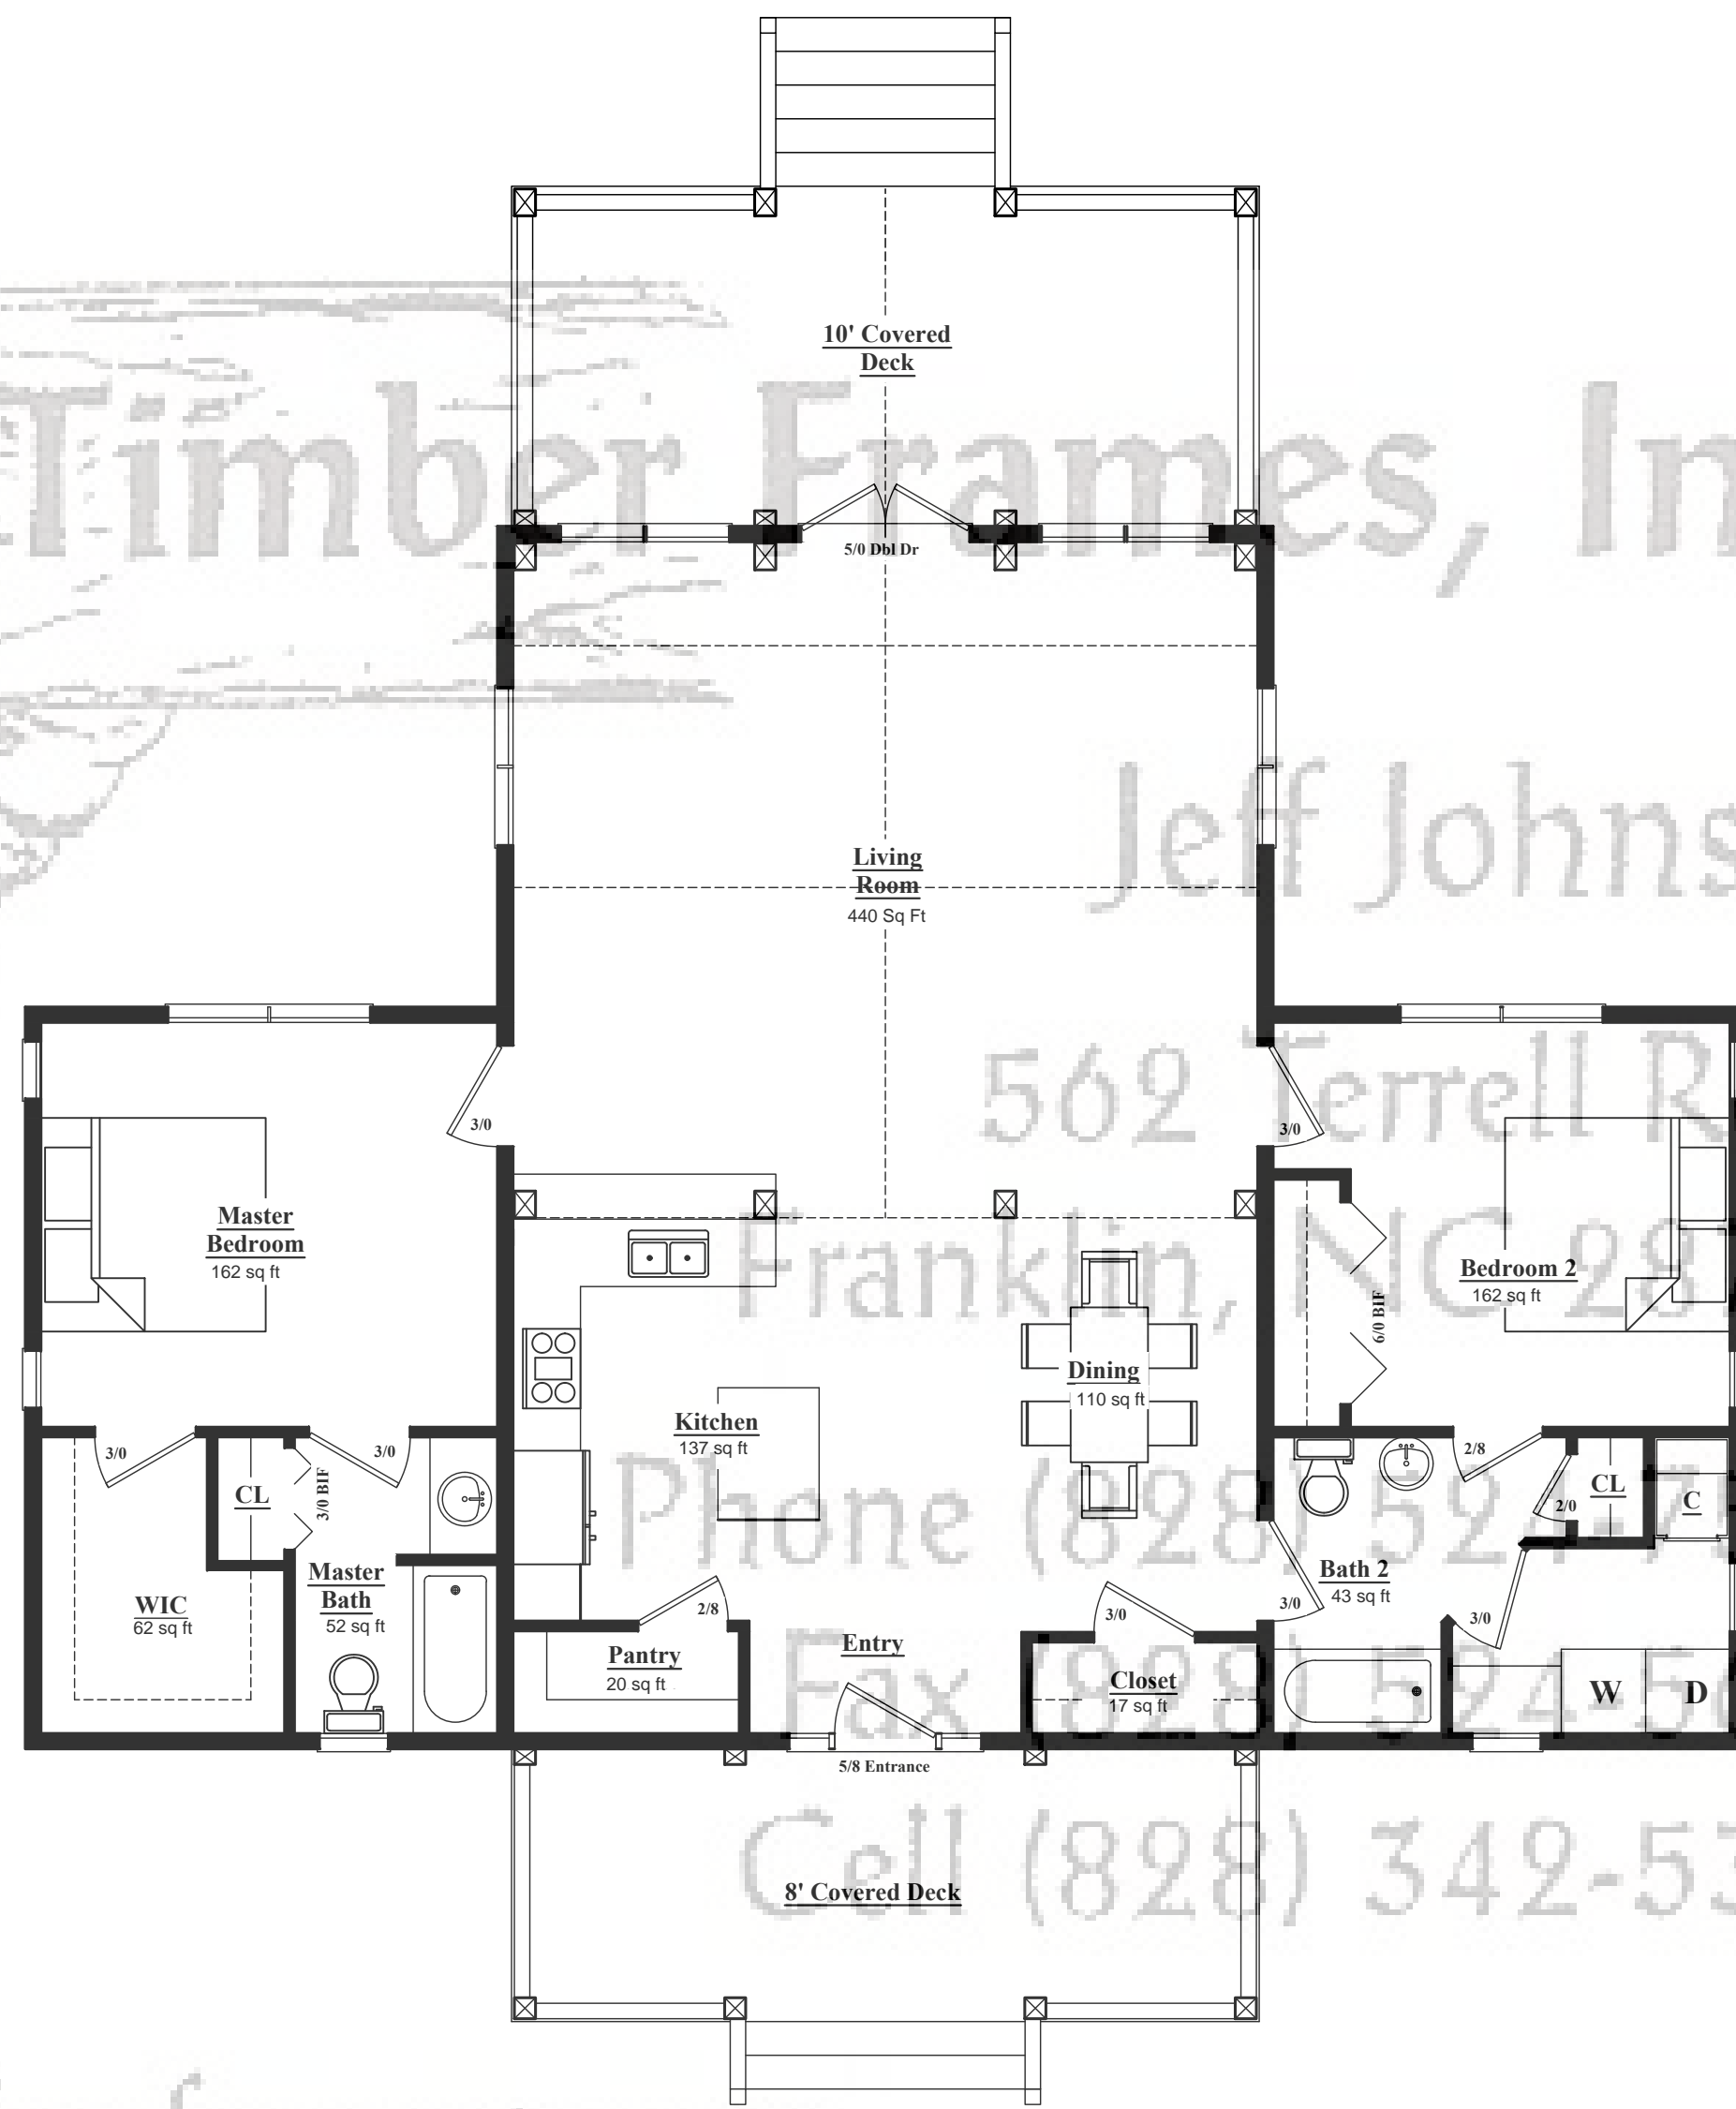

First Floor Plan  
1,450 SF

"Jeff Johnson Timber Frames! Putting quality craftsmanship into every timber since 2003!"

\\\\\\...\\Desktop\\Logo-JeffJohnsonTimberframes\\Horiz250.png

562 Terrell Rd.  
Franklin, NC 28734  
(828) 524-7585 (office)  
(828) 347-1718 (cell)  
bobby@jeffjohnsontimberframes.com  
© Jeff Johnson Timber Frames 2021

## The Big Laurel

Drawn By	Bobby Johns	Date	_____
Revised	_____	Date	_____
Revised	_____	Date	_____
Revised	_____	Date	_____
Revised	_____	Date	_____
Revised	_____	Date	_____

Sheet  
**A3**